

**aci**

inspired workspaces



# License Check Office Fit-Out

Derby, DE1 3QT




Constructionline  
Gold Member



Accredited Contractor  
CHAS.co.uk


0845 241 6722 | [www.aci.uk.net](http://www.aci.uk.net) | [sales@aci.uk.net](mailto:sales@aci.uk.net)

© Copyright Advanced Commercial Interiors Limited (aci TM)

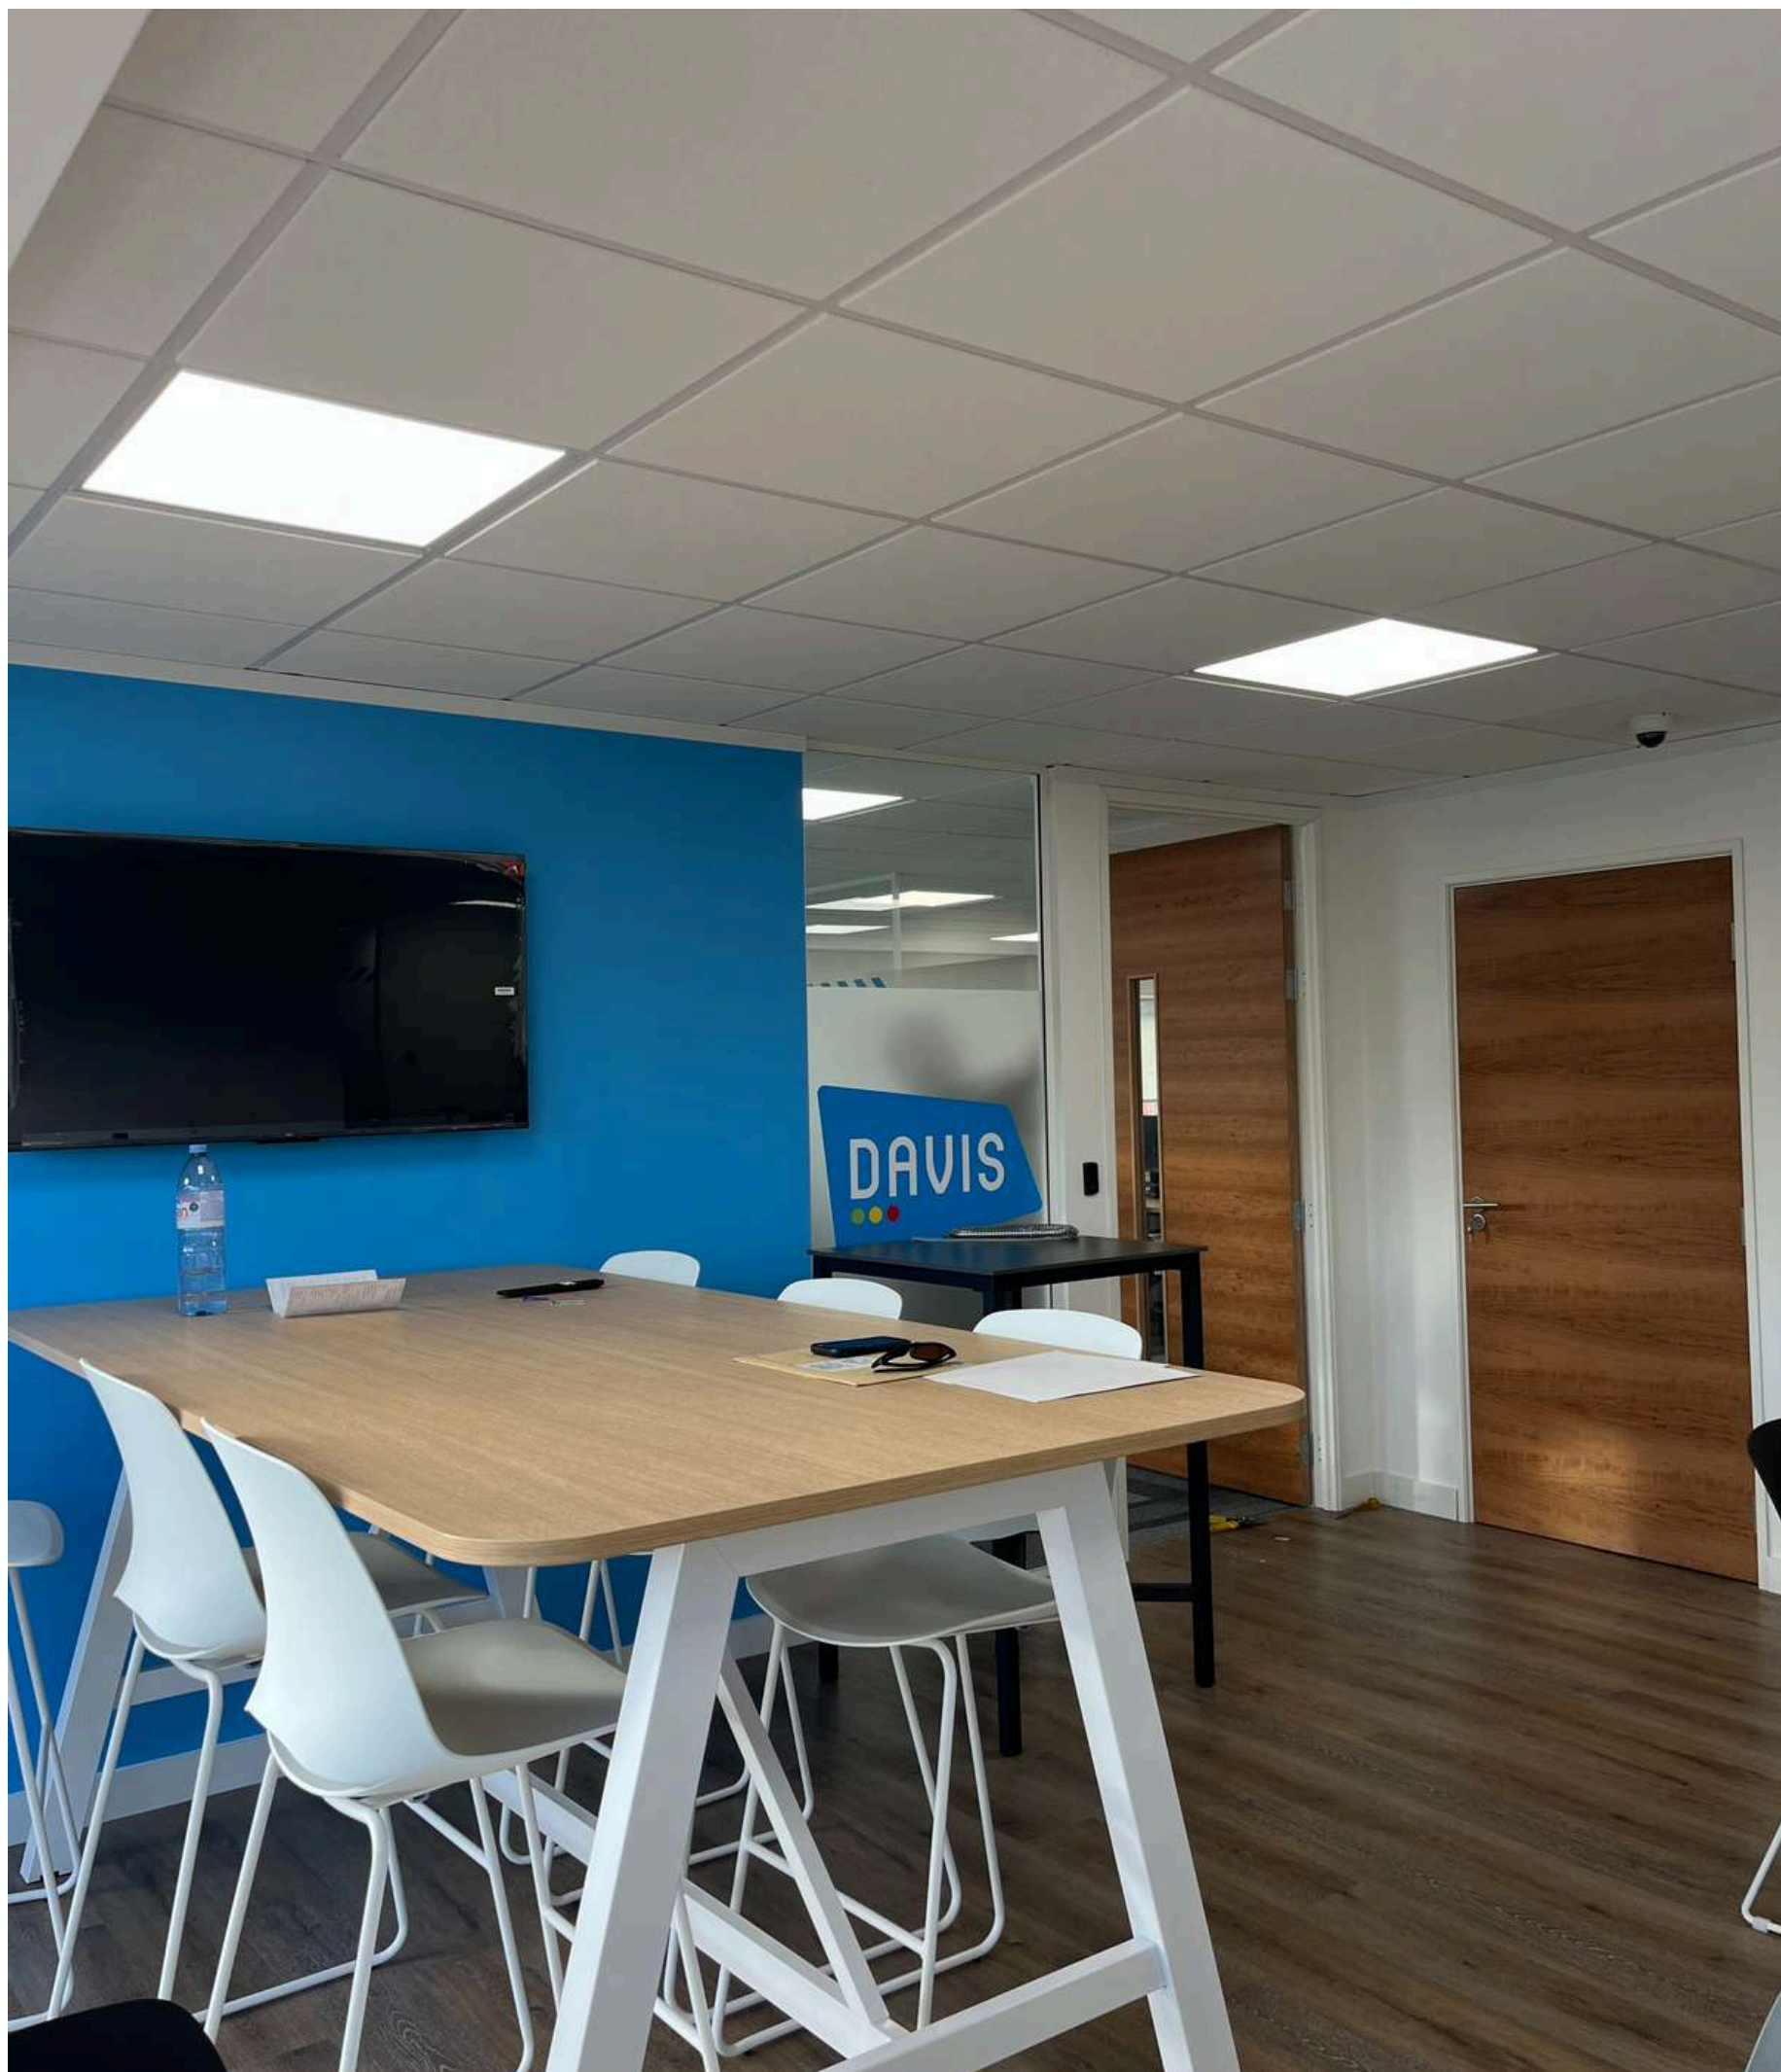

## PROJECT OVERVIEW

This project involved supplying the client with new furniture while also reusing selected existing pieces to maximise value and sustainability. We refreshed the workspace by decorating several walls in the client's distinctive brand blue, reinforcing their corporate identity throughout the office. Black oak acoustic slat walls were installed within the meeting rooms to enhance both acoustics and visual appeal. In addition, new glazed and solid partitions were fitted to create an additional meeting room and to introduce defined divisions within the open office area, improving functionality and spatial flow. Bespoke wall and glazing graphics were also installed to further strengthen brand presence and create a cohesive visual identity across the space.

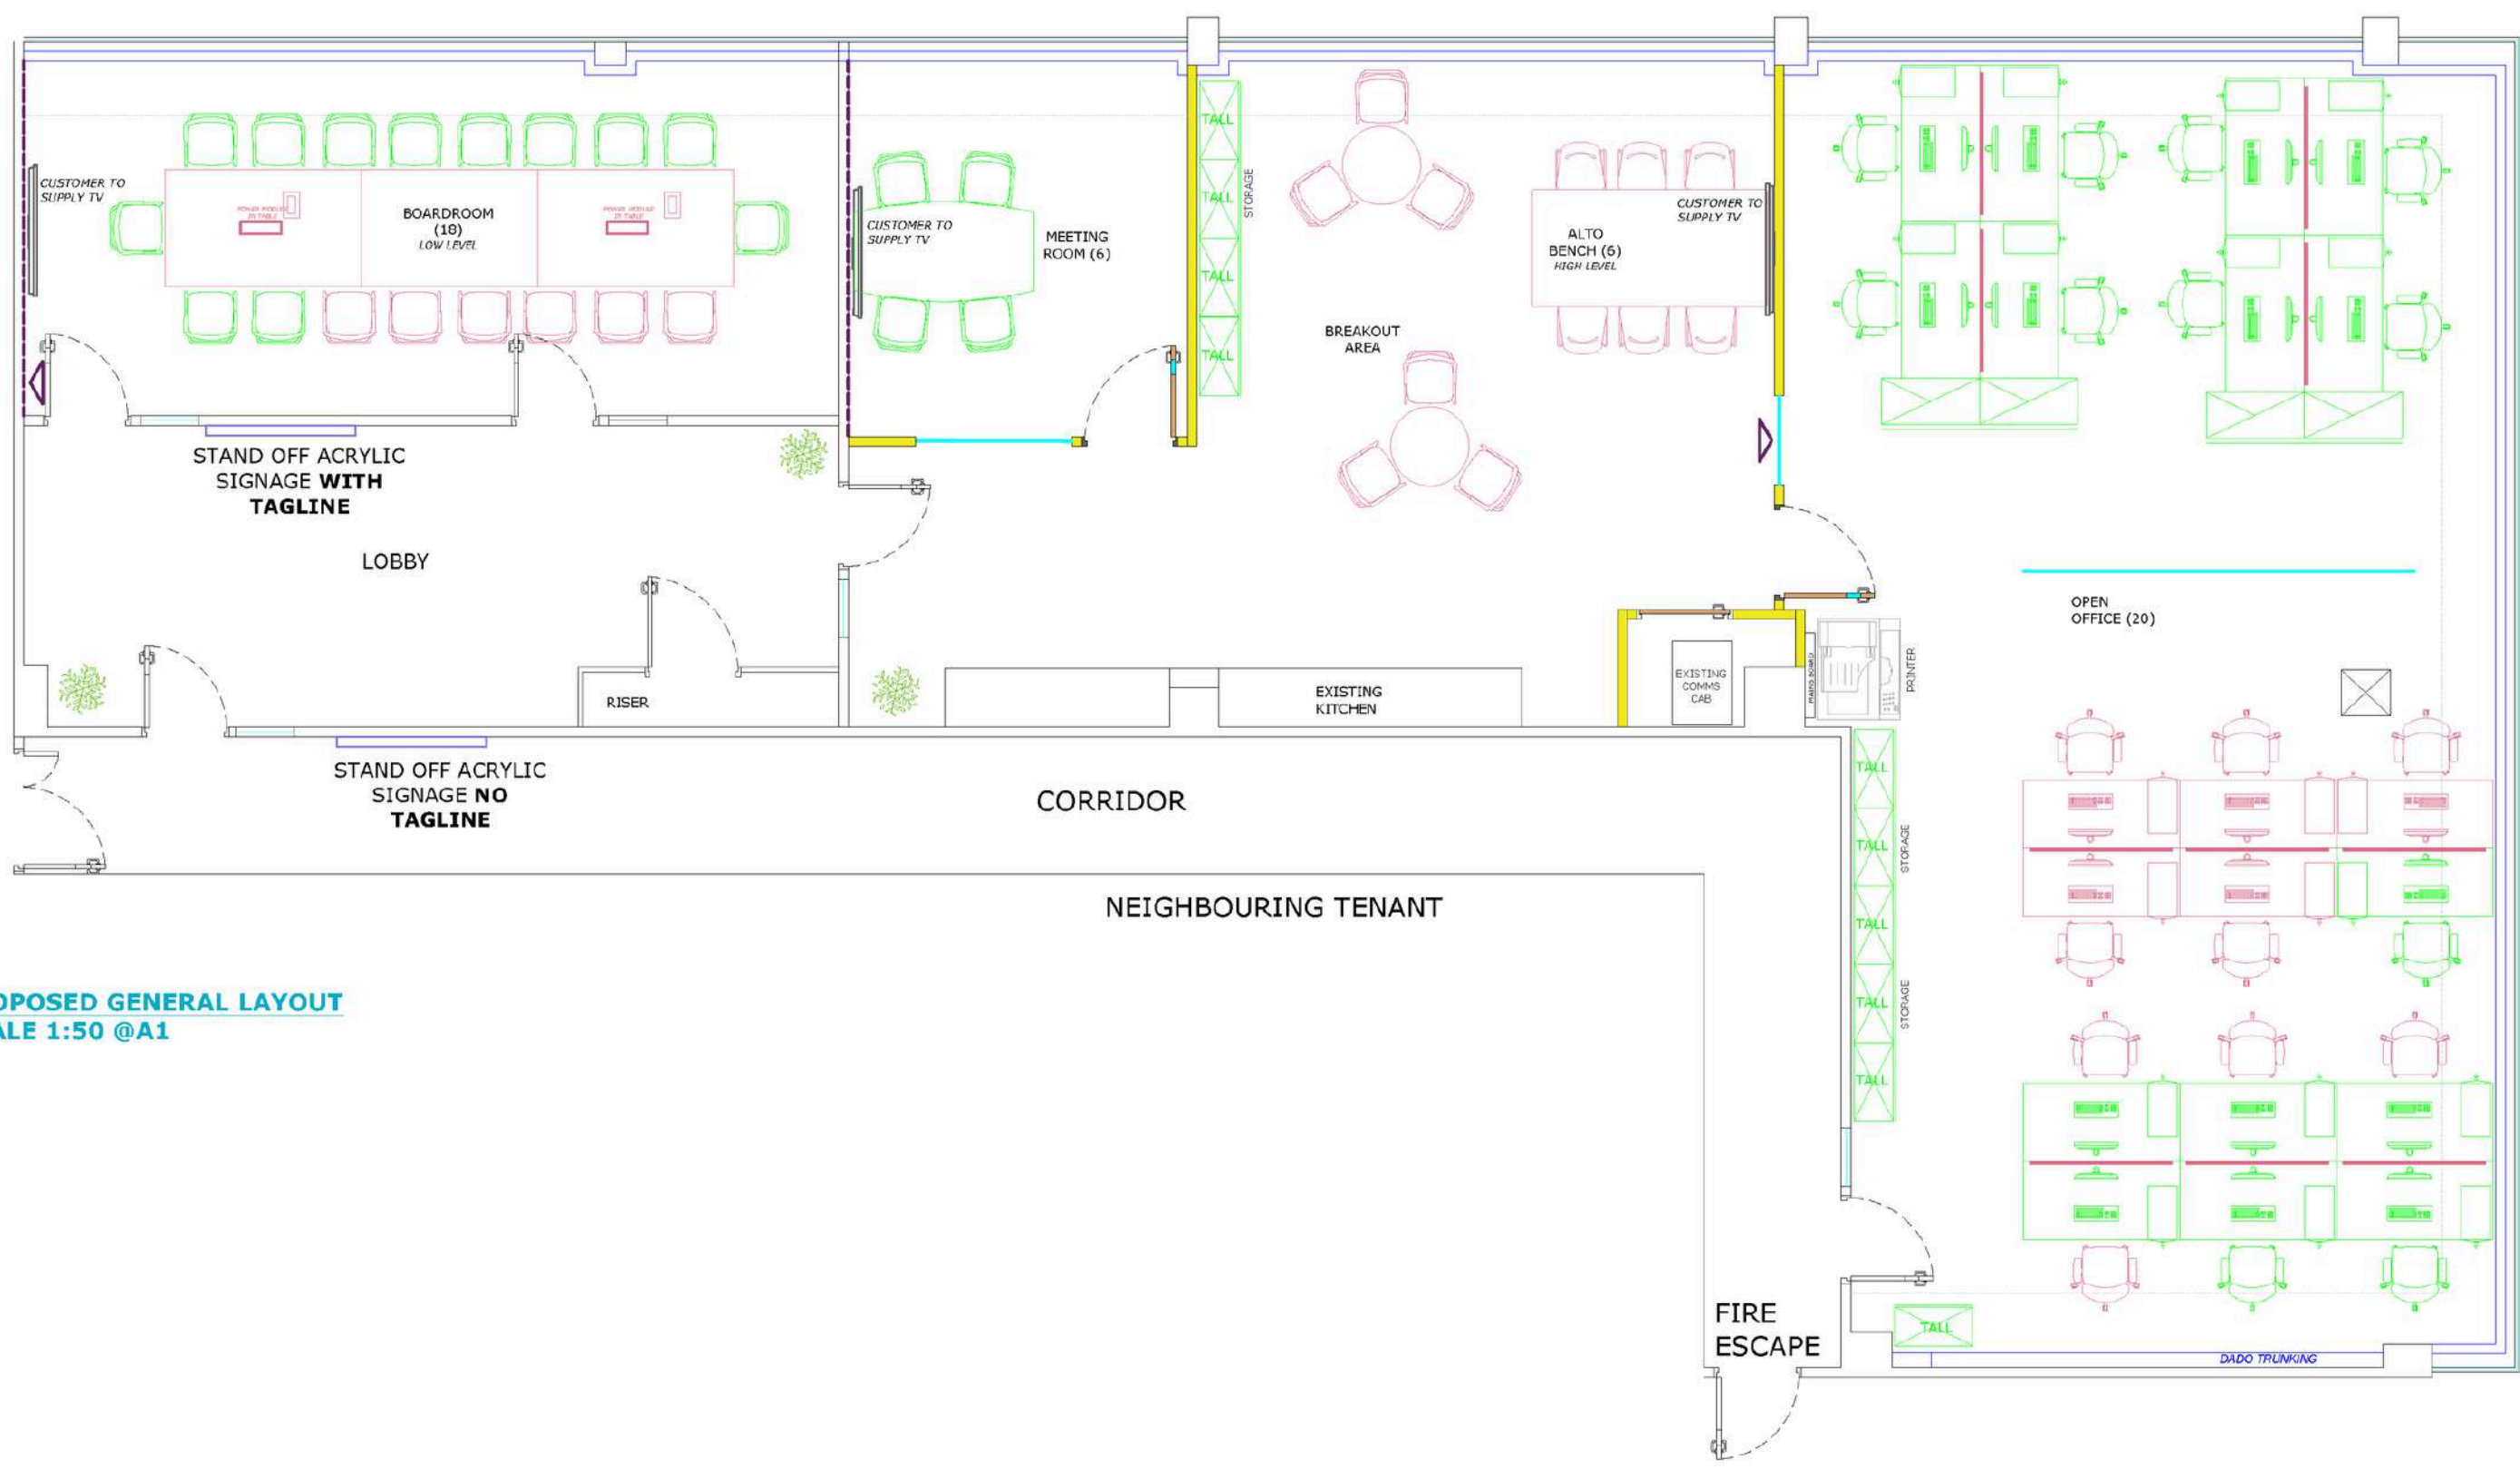



**PROPOSED GENERAL LAYOUT**  
SCALE 1:50 @A1

# ACI FLOOR PLAN GROUND FLOOR








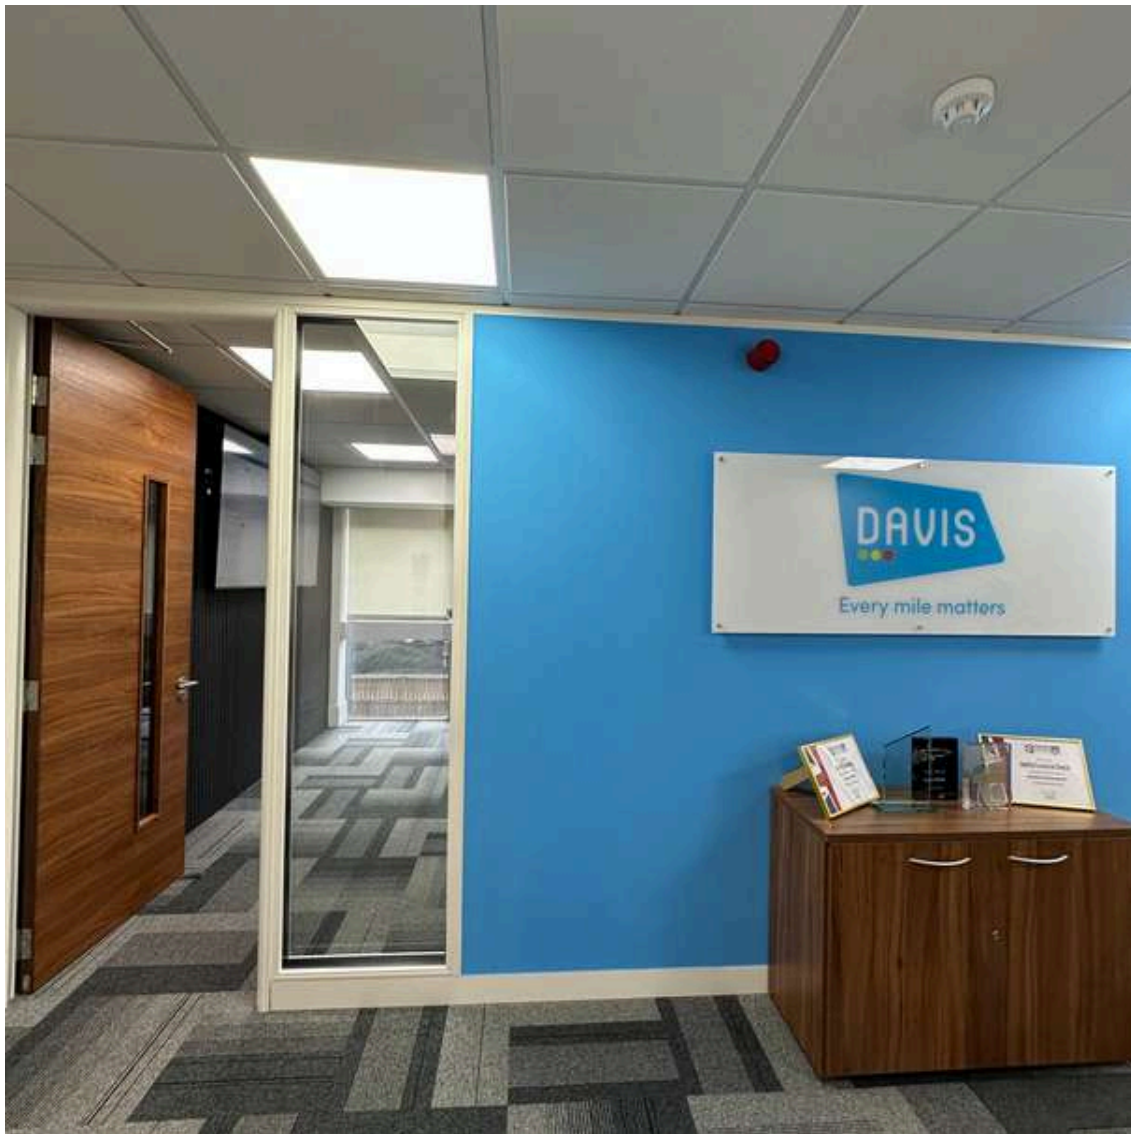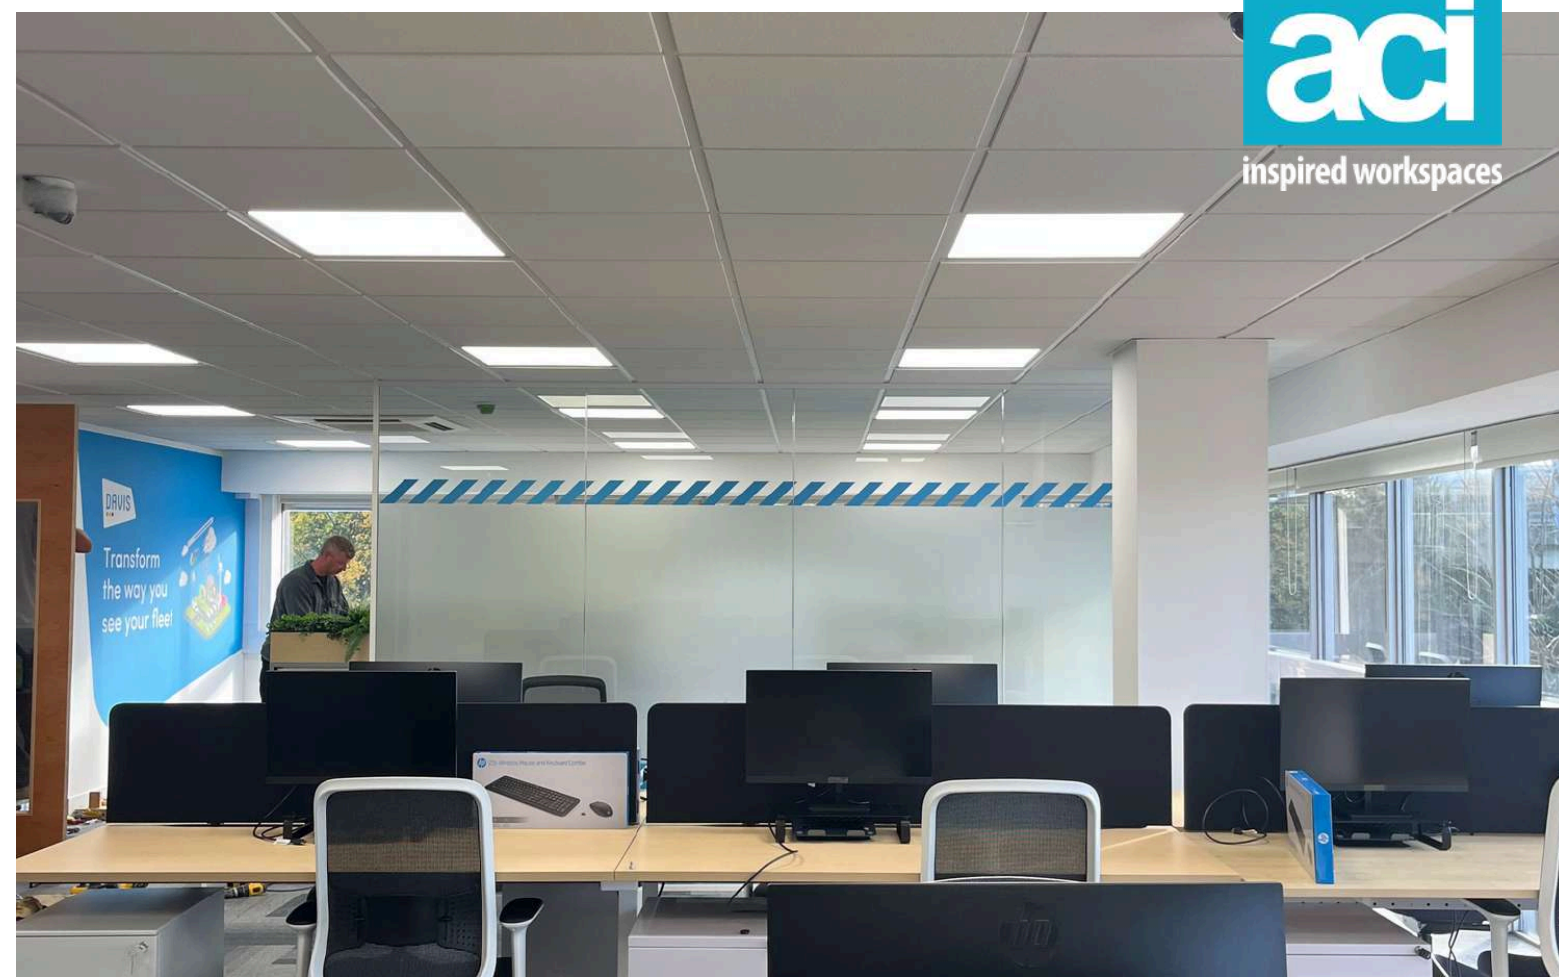


**AFTER**

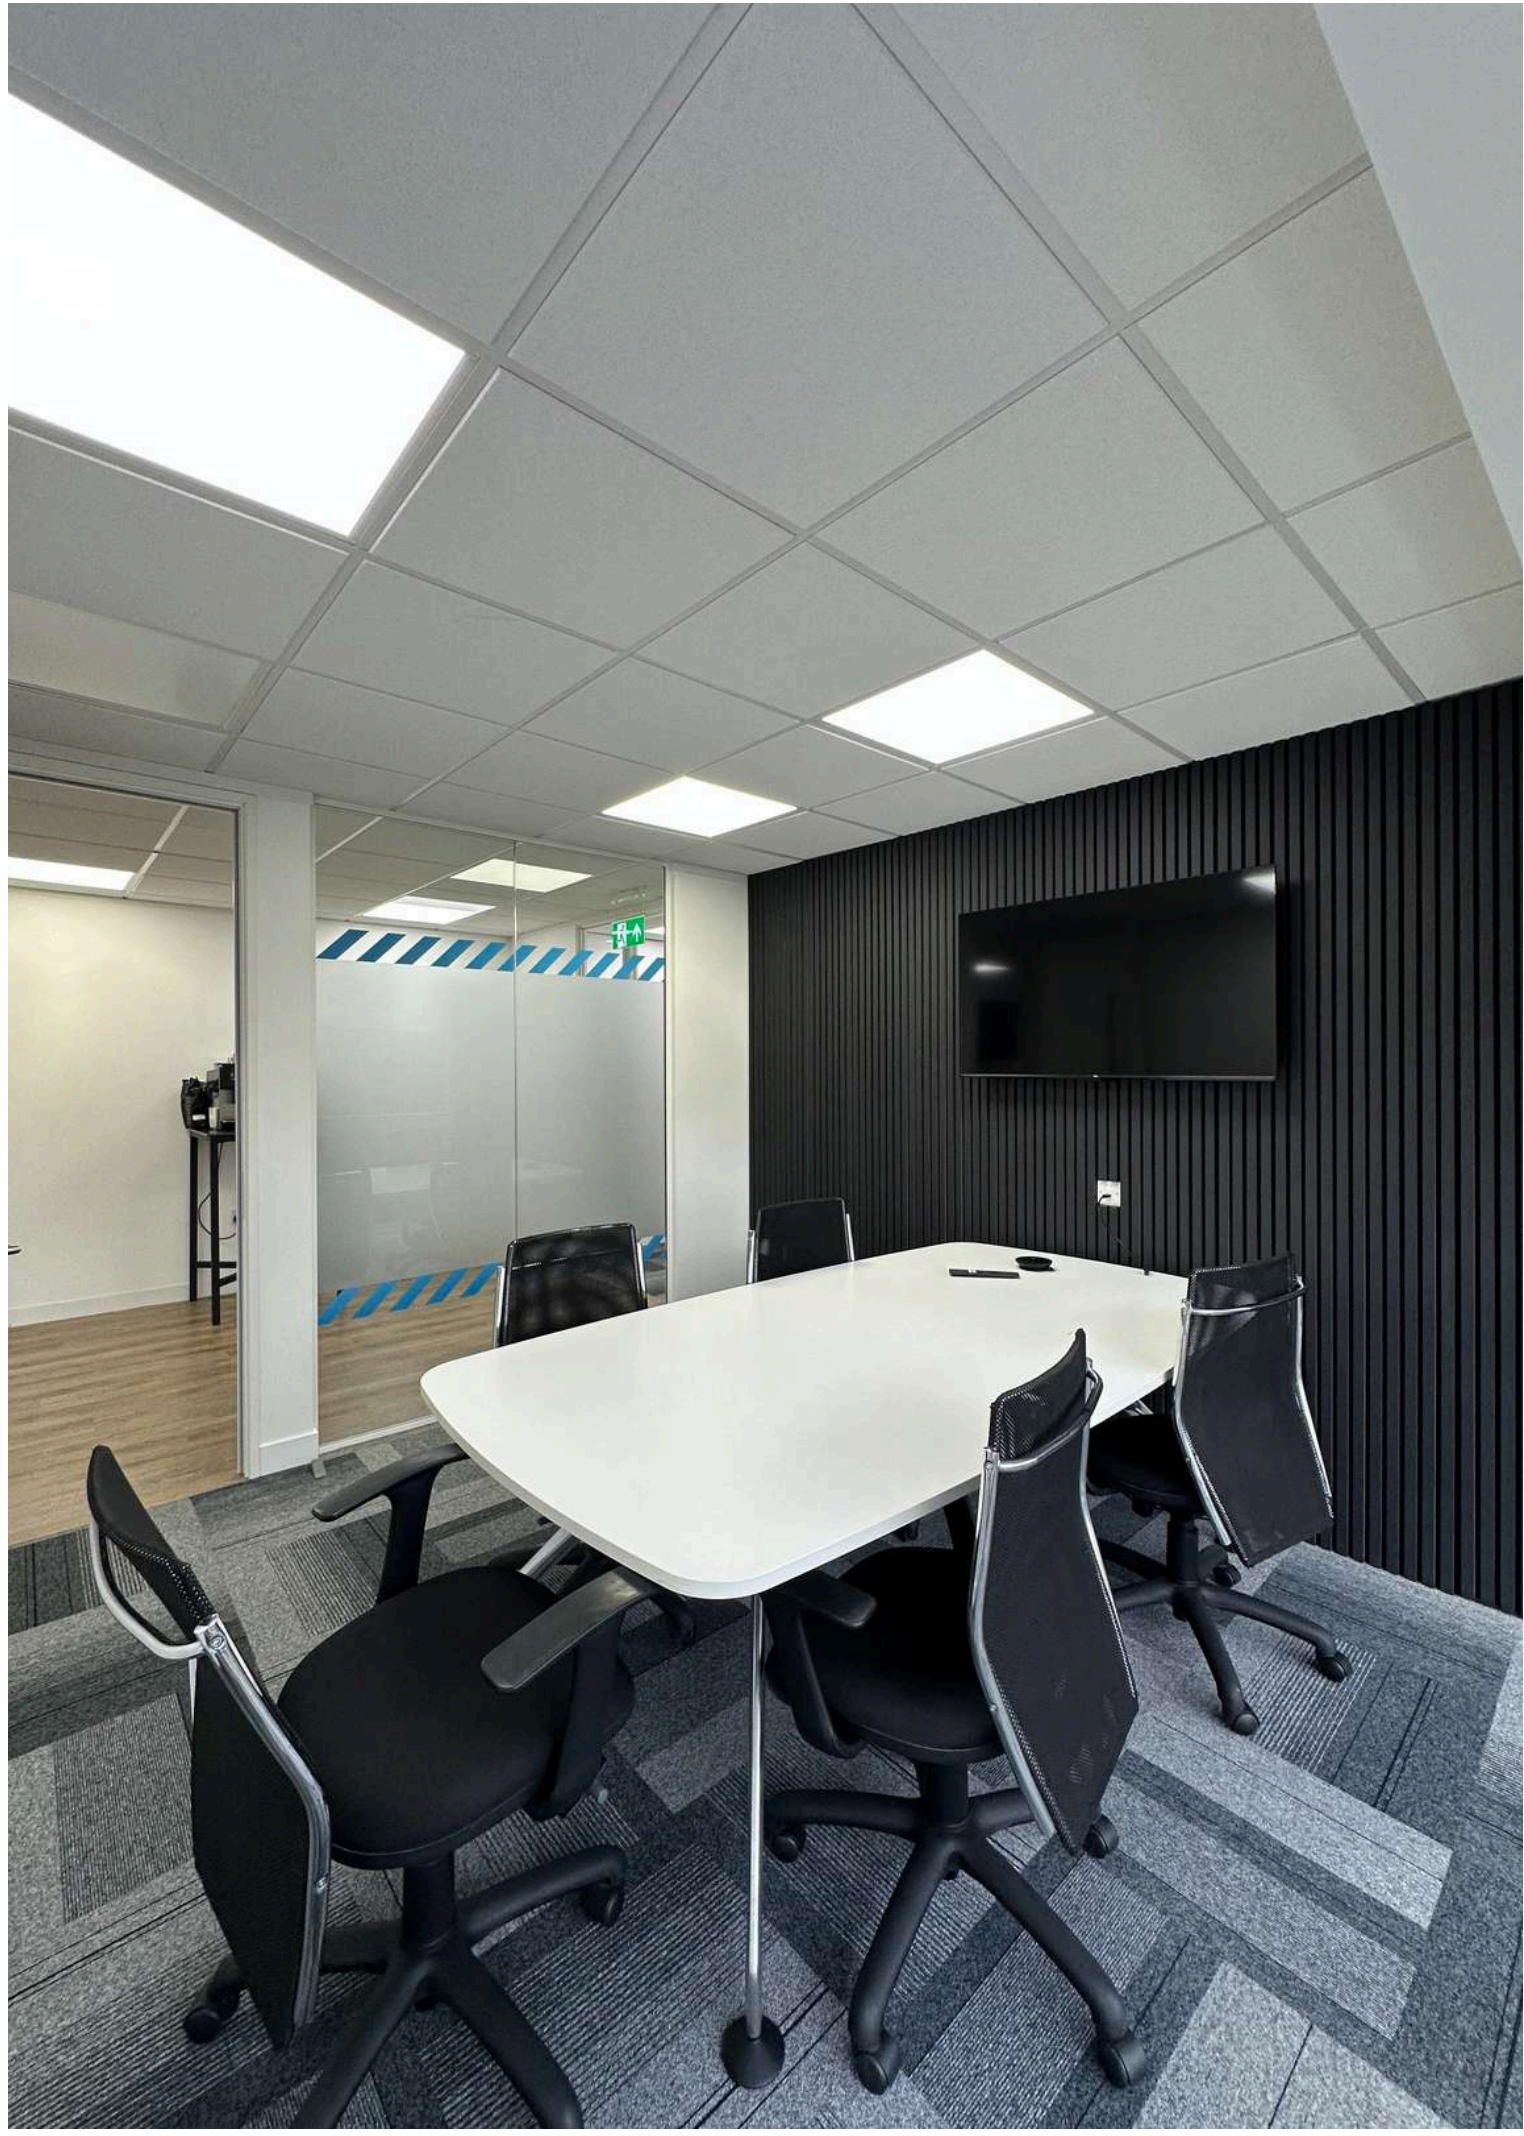

**AFTER**



**AFTER**

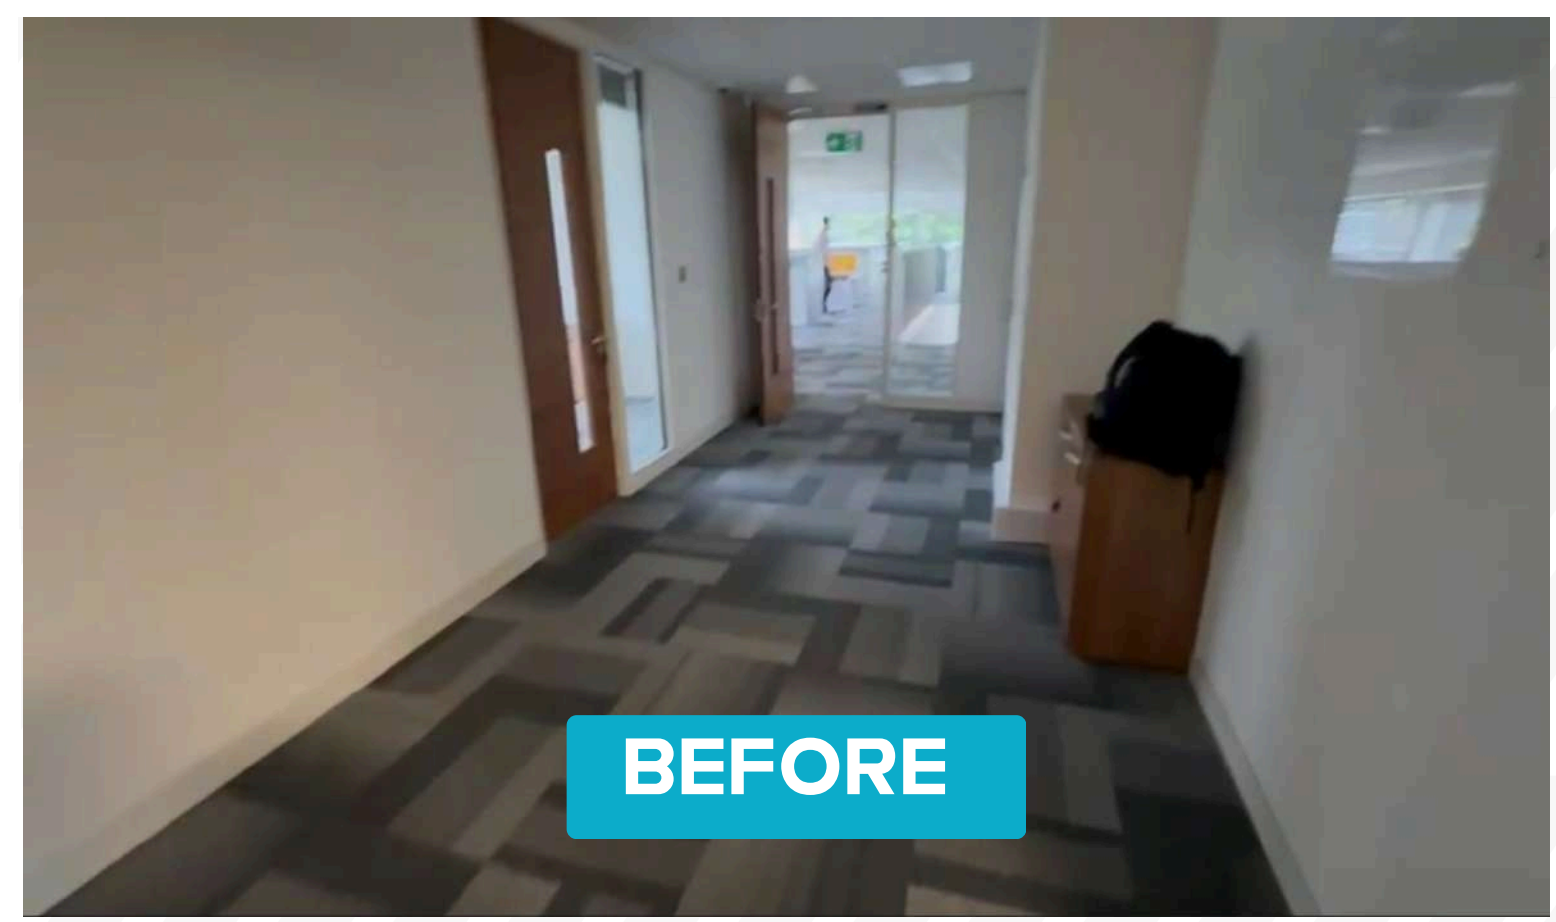

**BEFORE**

