

aci

inspired workspaces



DSV Office Fit-Out Mercia Park



Constructionline
Gold Member



Accredited Contractor
CHAS.co.uk


0845 241 6722 | www.aci.uk.net | sales@aci.uk.net
© Copyright Advanced Commercial Interiors Limited (aci TM)




PROJECT OVERVIEW

ACI were appointed to complete a full commercial fit-out for DSV at Unit 5, Mercia Park.

The project involved creating a modern, practical workspace across the ground and first floor, including open plan offices, meeting rooms, training areas, work pods, breakout space, changing rooms and welfare facilities. A combination of solid partitioning, black-framed glazed offices, suspended ceilings, flooring, manifestation and M&E works helped transform the unit into a professional and functional environment for DSV's team.

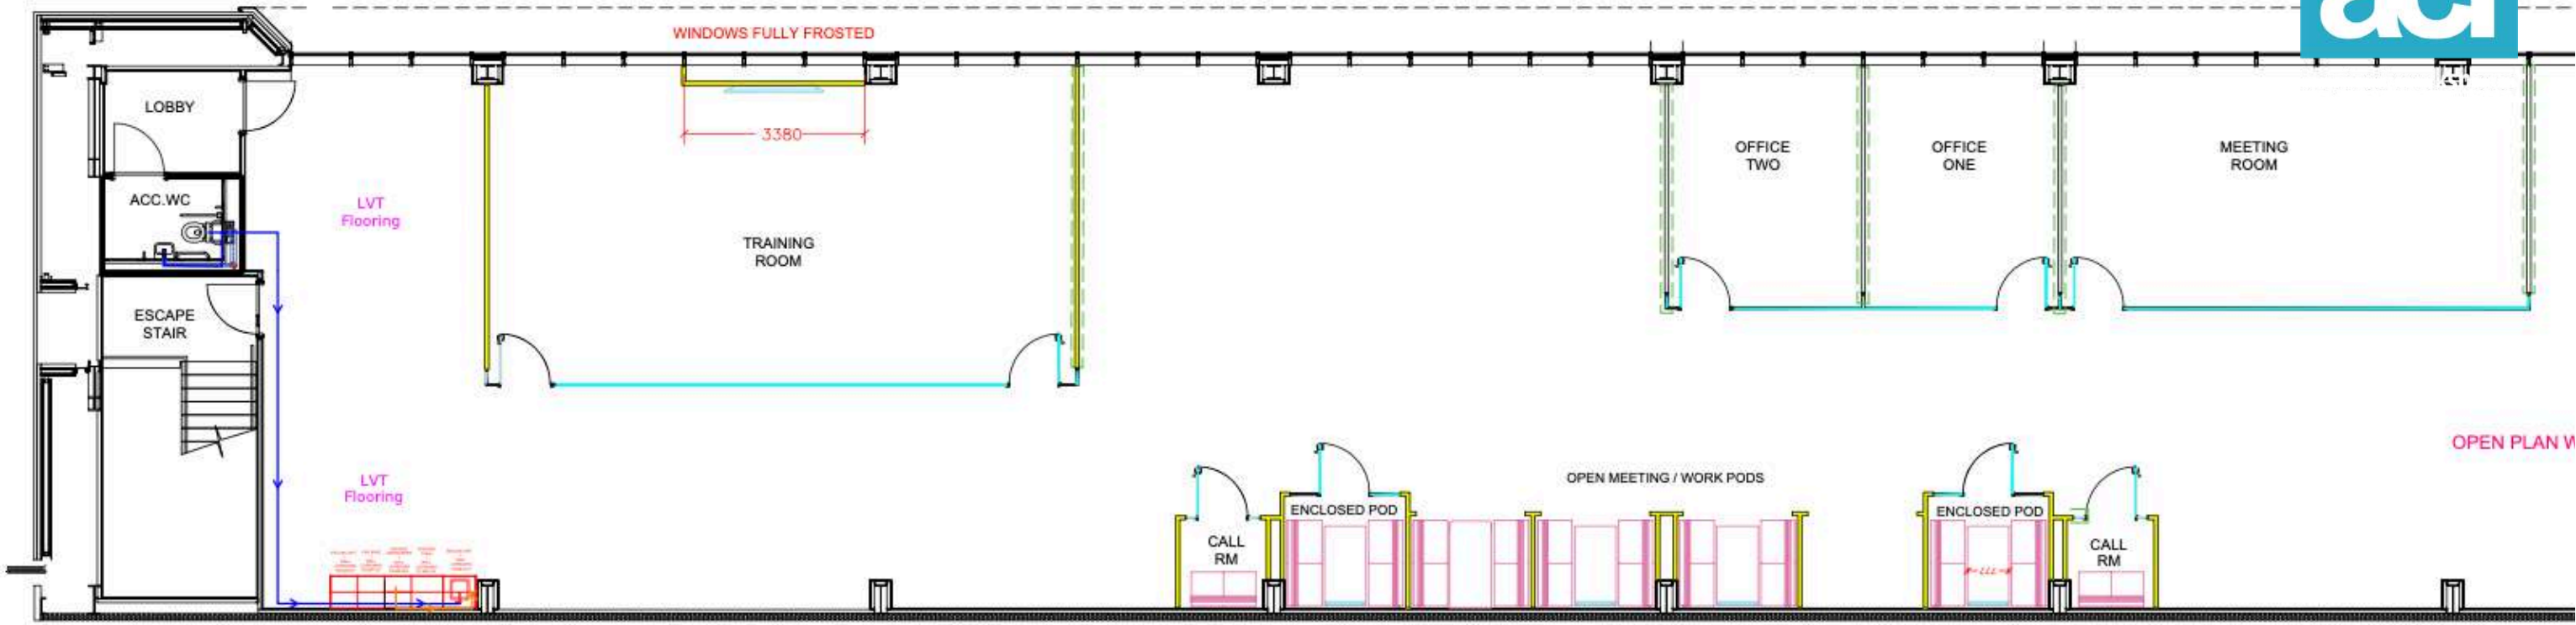

PROPOSED GENERAL ARRANGEMENT- FF
SCALE 1:100 @A1

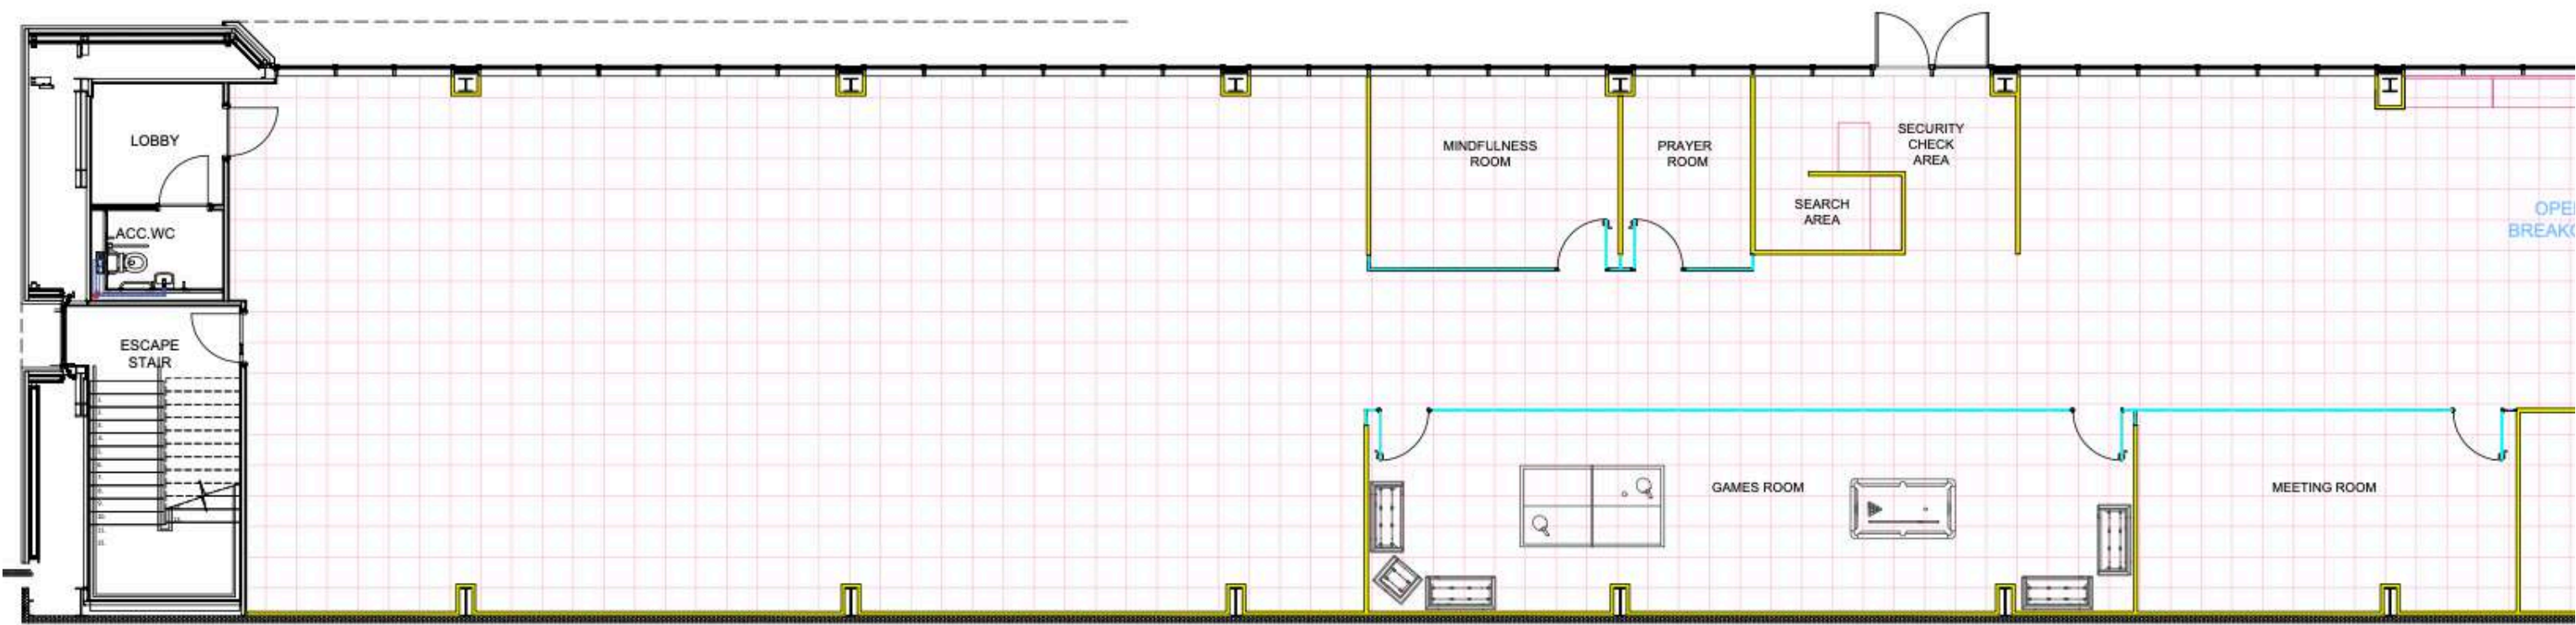

PROPOSED CEILING LAYOUT- GF
SCALE 1:100 @A1

CAD PLANS



The Brief

DSV required a flexible workplace that could support a wide range of operational needs within one building. The space needed to include private offices, open plan working, meeting and training rooms, staff welfare areas, changing facilities and practical support spaces such as first aid, server and search areas. The design also needed to feel clean, durable and consistent with DSV's existing workplace standards, while making good use of natural light throughout the office areas.






The Solution


ACI delivered a complete fit-out package designed around DSV's day-to-day requirements. New solid and glazed partitions were installed to form a mix of enclosed offices, meeting spaces and open plan areas, with black frames and branded manifestation adding a sharp, professional finish. Suspended ceilings, acoustic insulation, flooring, tea points, lockers, work pods, air conditioning and ventilation were also included, creating a comfortable, practical and well-finished workplace ready for DSV's team to use.



BEFORE

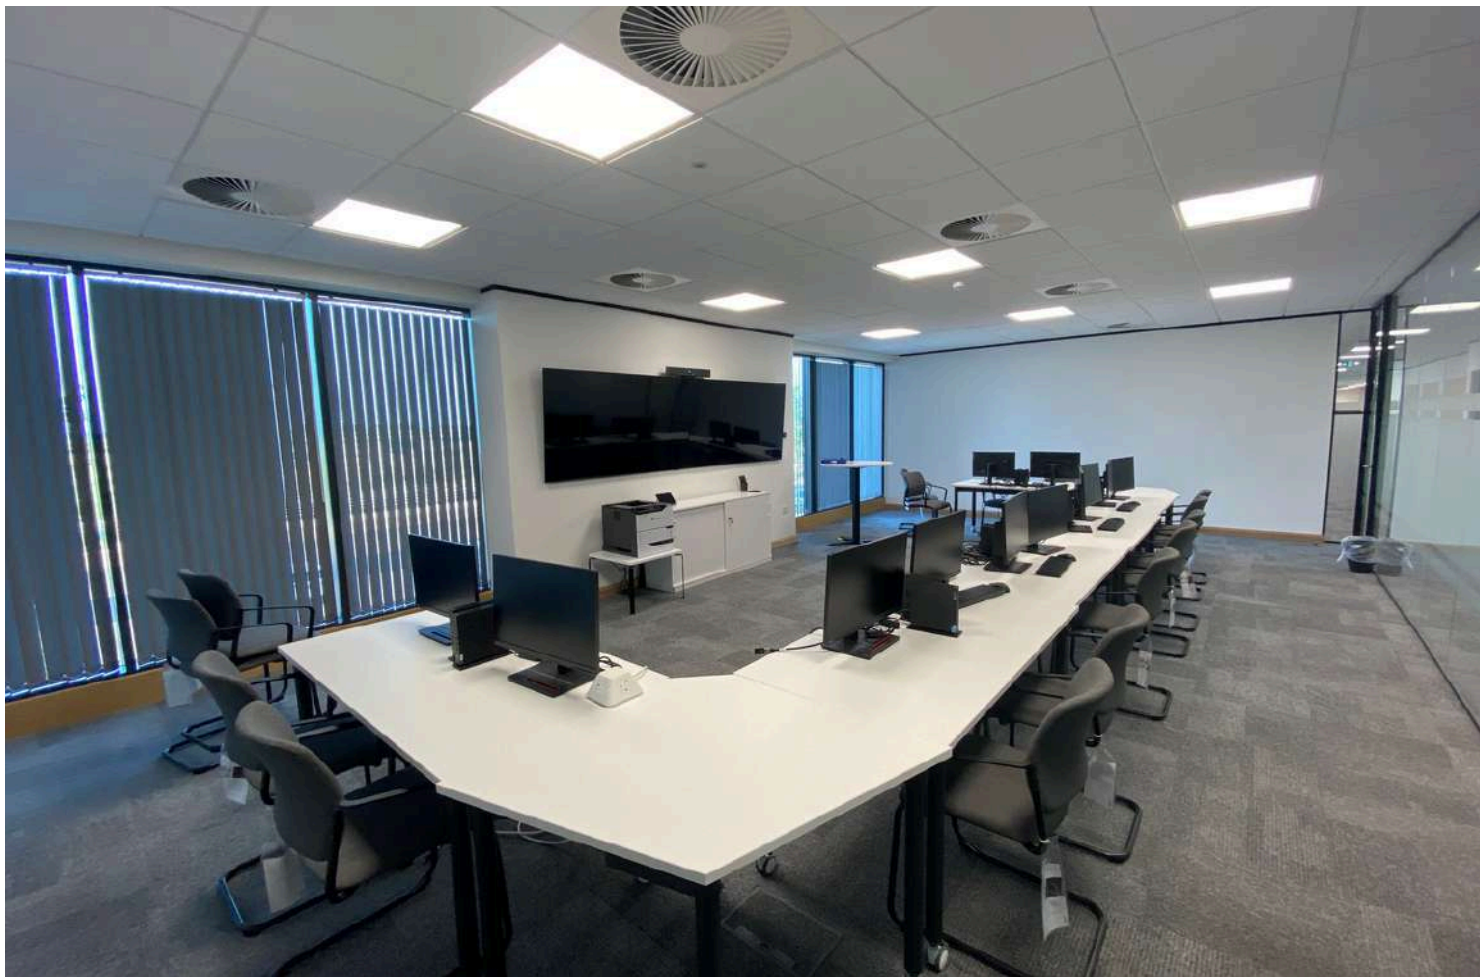

AFTER

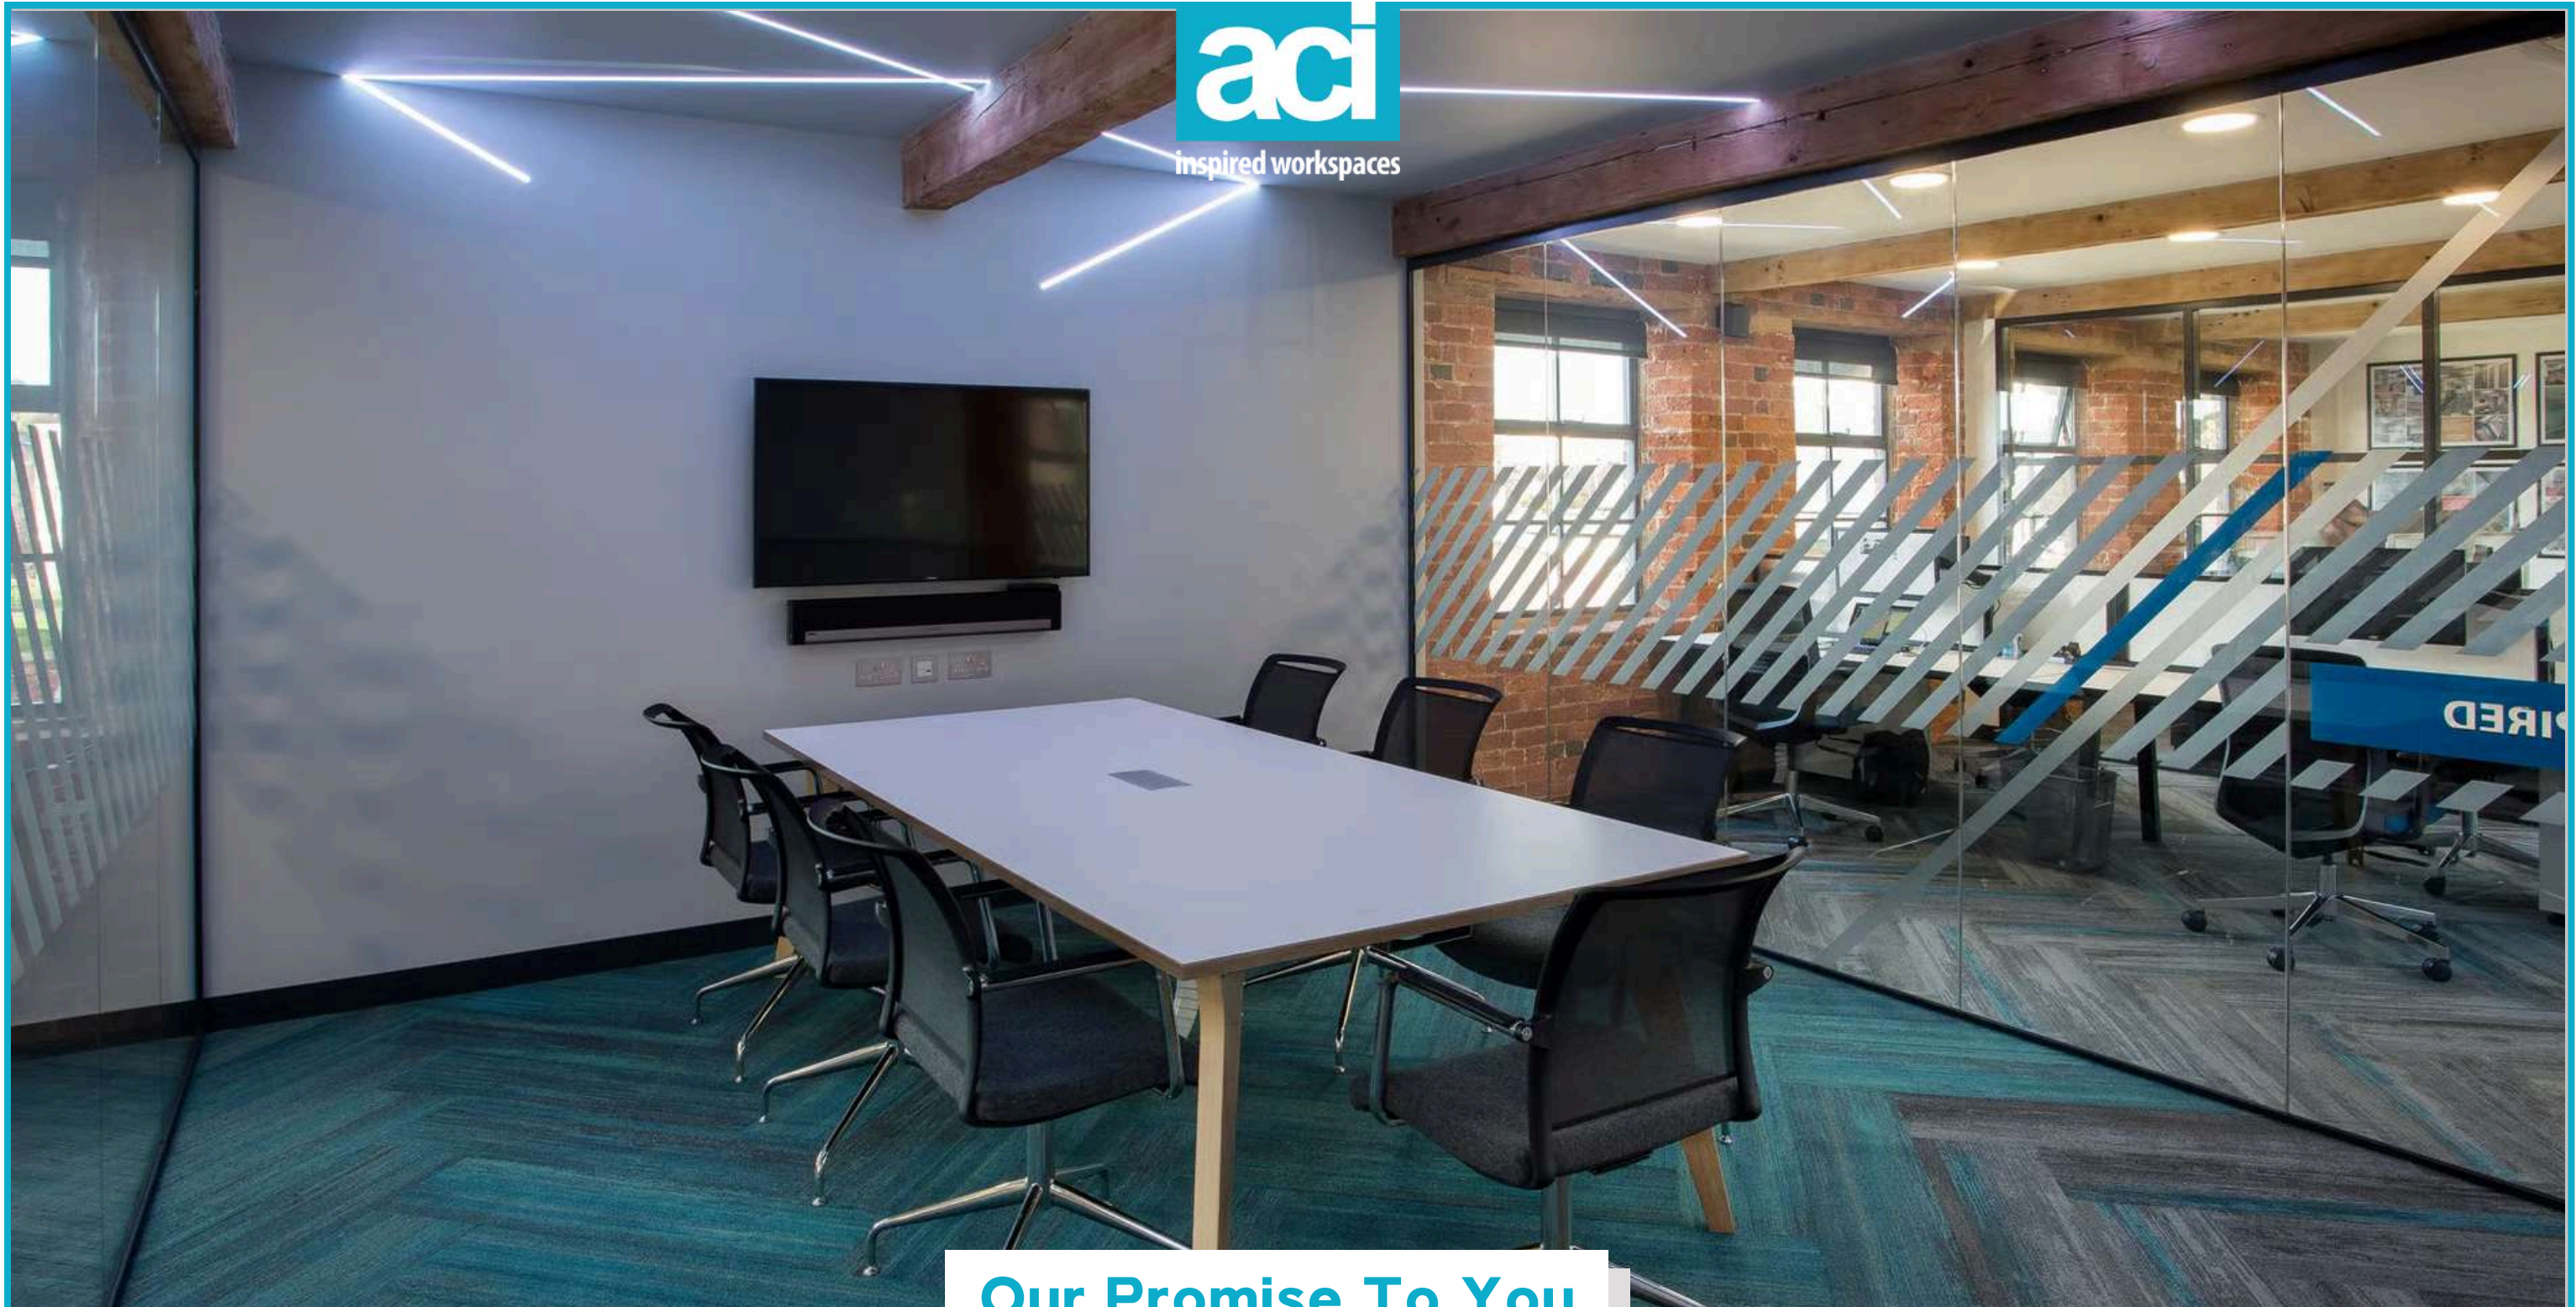

Our Promise To You

Since 2009, we've helped businesses across the UK transform their workplaces with high-quality office design and fit out solutions.

From initial concept through to completion, our team is focused on creating inspiring, practical and professional working environments that support the way your business works. We take pride in delivering a reliable service, a high standard of finish and a smooth experience from start to finish.

It's this approach that has led many leading UK brands to choose us for their office, warehouse and commercial fit out projects.

Planning a workplace project? Get in touch with our team today to discuss how we can help bring your ideas to life.