



Molymer Moulding Services Clean Room Steel Partitioning



Constructionline
Gold Member



Accredited Contractor
CHAS.co.uk

0845 241 6722 | www.aci.uk.net | sales@aci.uk.net
© Copyright Advanced Commercial Interiors Limited (aci TM)





PROJECT OVERVIEW

Molymer Moulding Services required a new clean room and machine enclosure within their existing industrial facility.


ACI delivered a complete fit-out package, including double skin steel partitioning, glazed panels, access doors, suspended ceilings, safety vinyl flooring, LED lighting, air conditioning and heat recovery ventilation.

The finished space created a clean, enclosed and practical working area, with a main chamber, changing room and access points designed around the client's operational requirements.


MEZZANINE LOCATION PLAN - 1:100

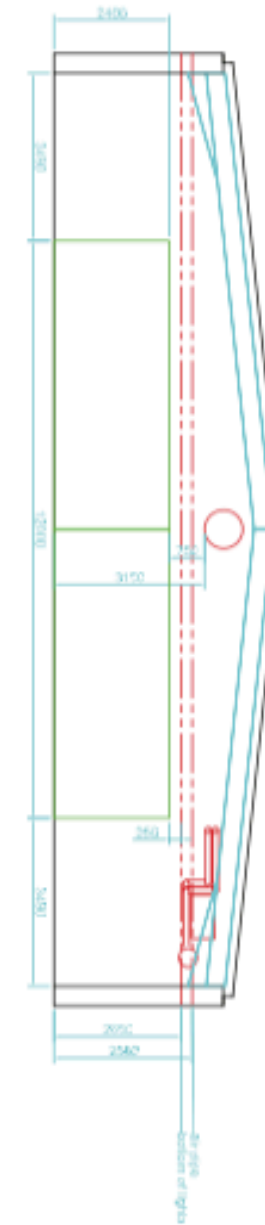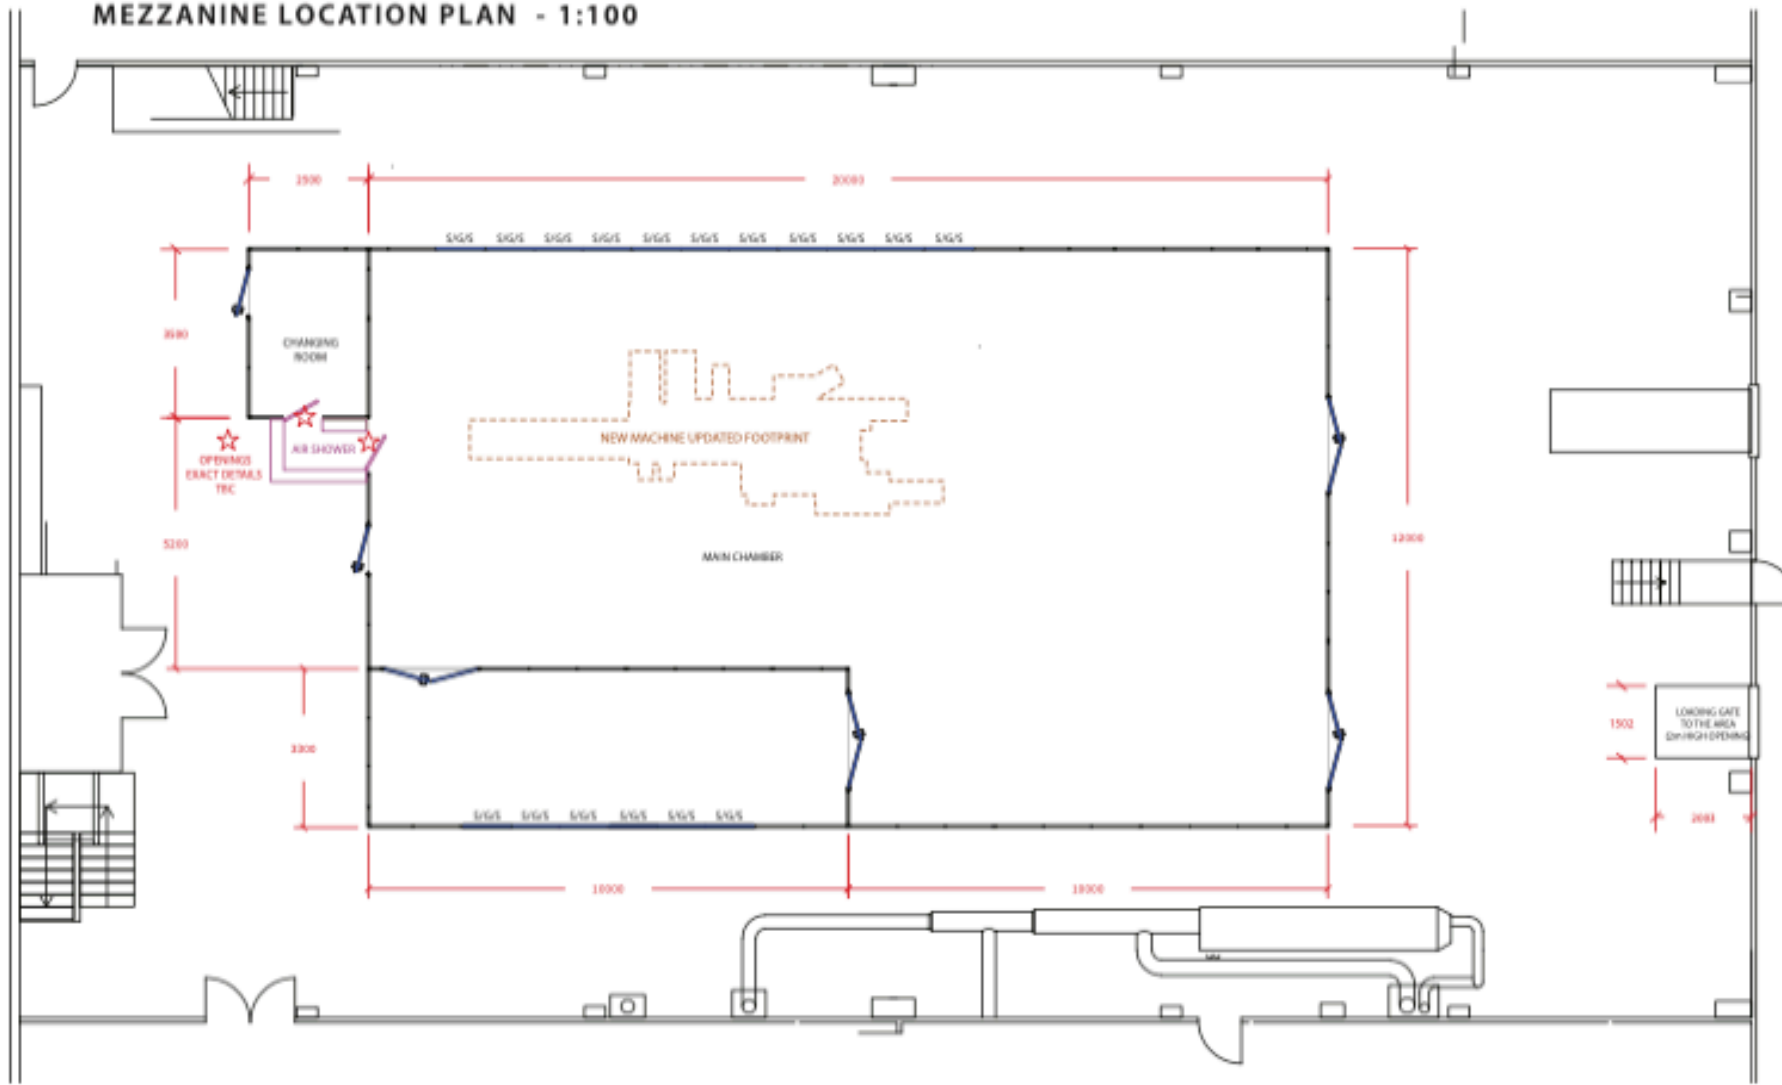

CEILING, LIGHTING & AC PLAN - 1:100

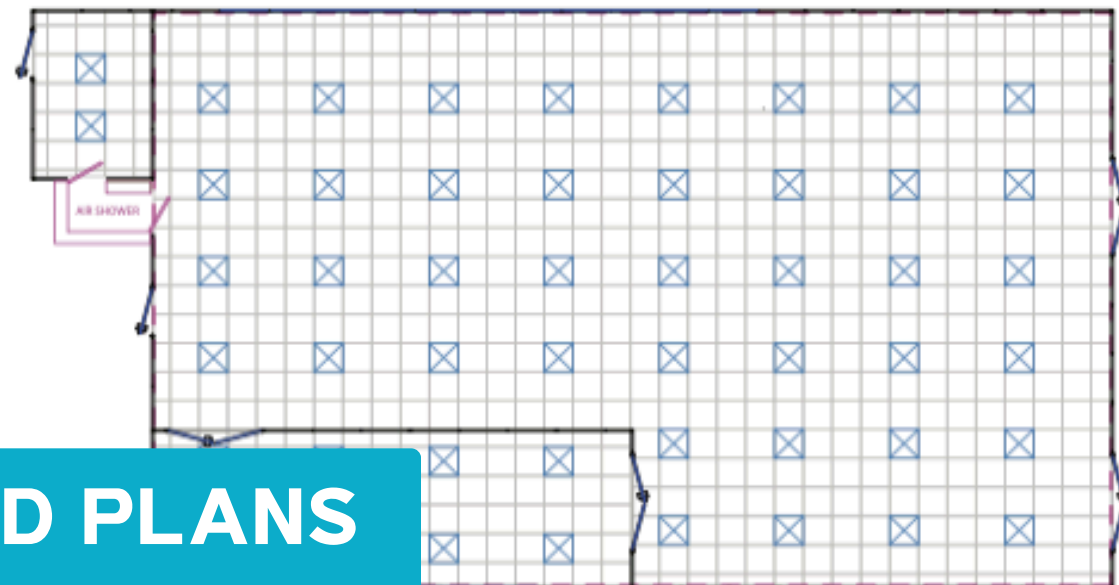

EXAMPLE ELEVATIONS - 1:50

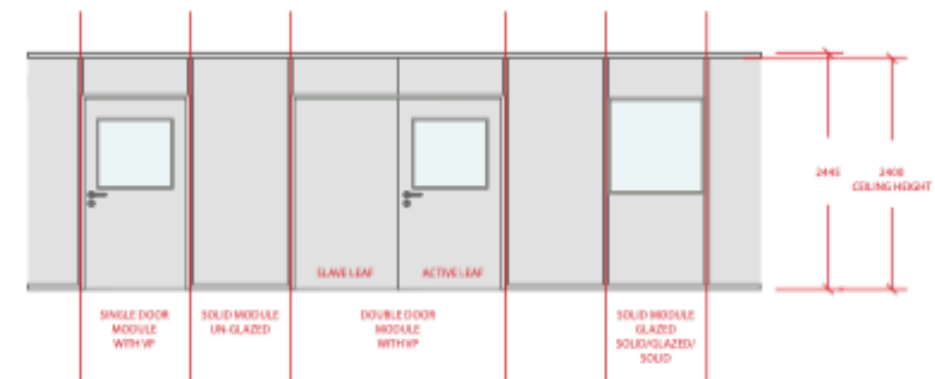



AFTER



AFTER