



DSL Office Fit-Out
Beeston, Nottingham




Constructionline
Gold Member




Accredited Contractor
CHAS.co.uk

0845 241 6722 | www.aci.uk.net | sales@aci.uk.net
© Copyright Advanced Commercial Interiors Limited (aci TM)

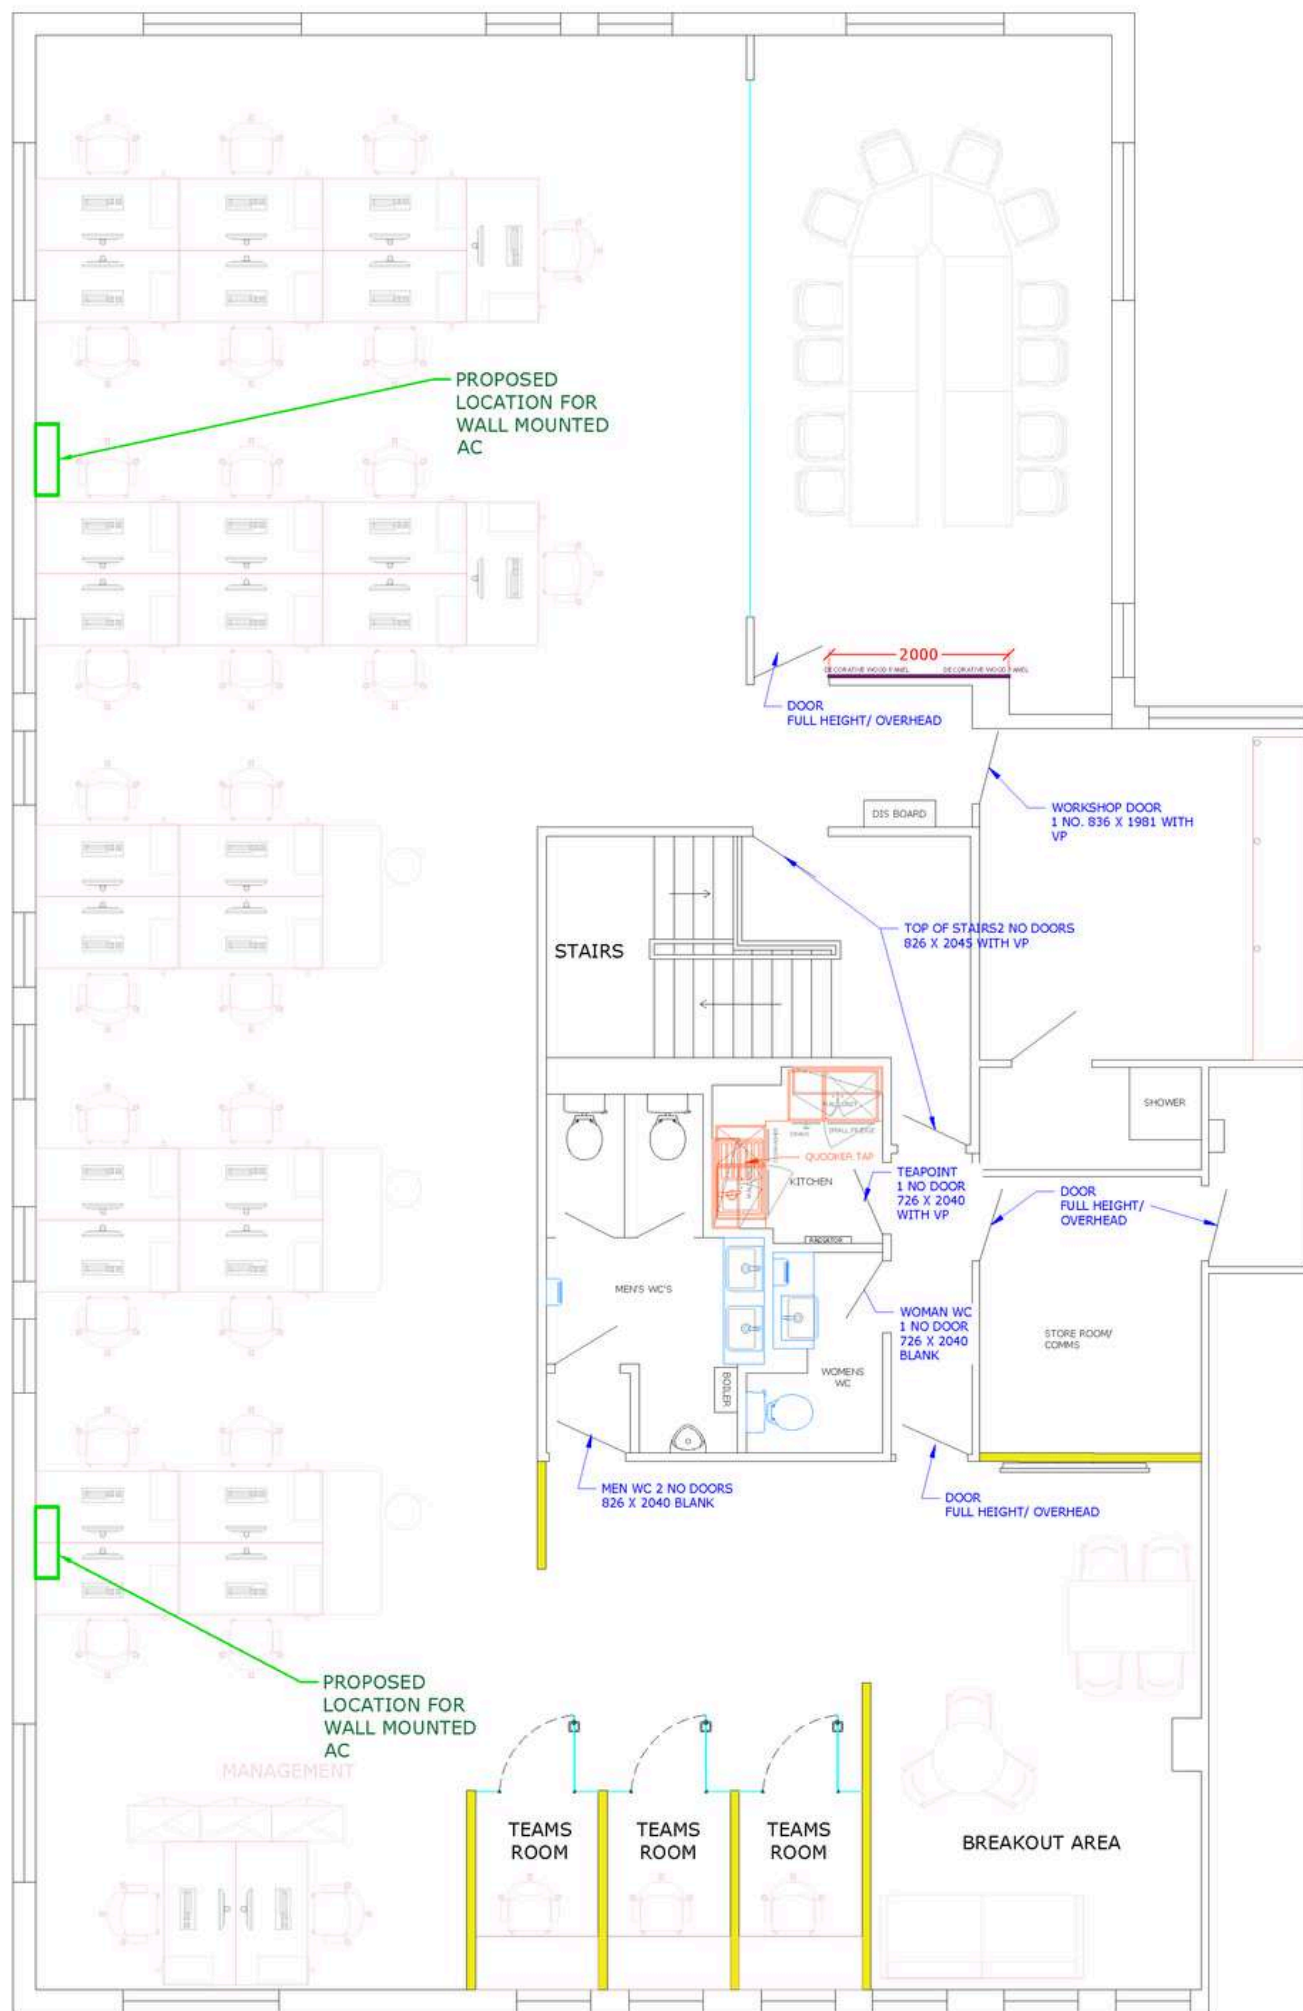

PARTITION SETTING OUT/ POWER

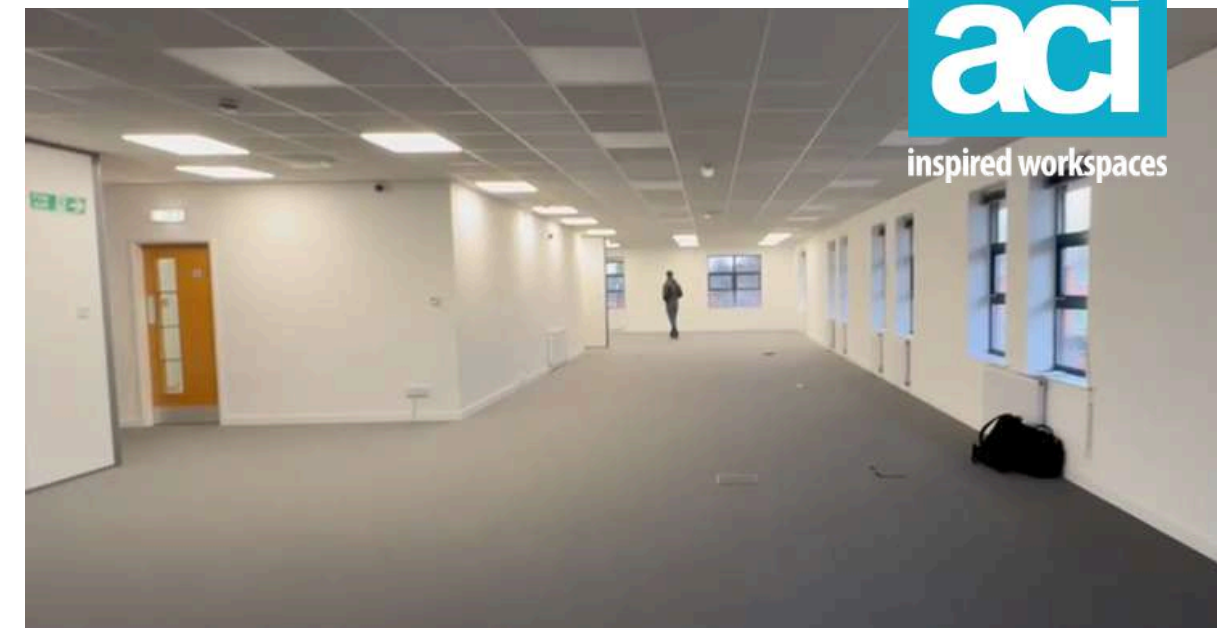

PROJECT OVERVIEW

This project was the first floor of this building and consisted of adding glazed partitions to the boardroom, all new furniture, new kitchen and some feature wall paneling to the boardroom. In addition, we also constructed 3 No. individual teams rooms with front glazing.


There were minimal alterations to the existing WC, the client specified they wanted new vanity units to fit within the space available.



BEFORE



AFTER

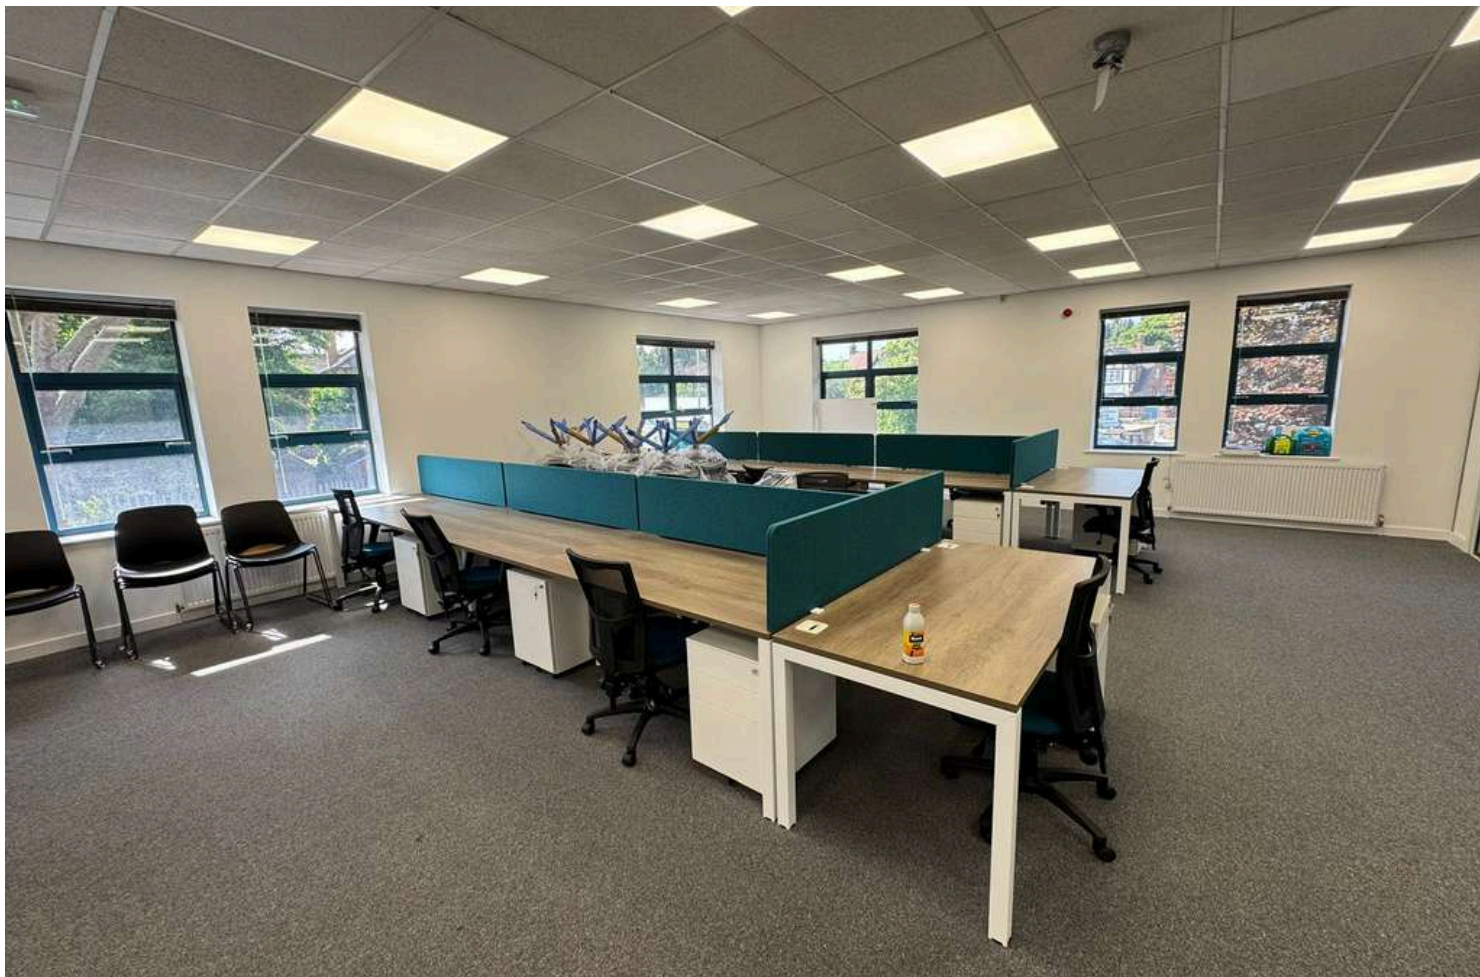

AFTER